




The Preservation Collaborative
 Serving all of New England
 40 Sheridan Avenue
 Melford, Massachusetts 02155
 Ph. 781 241 7253
 Info@Preservation-Collaborative.com

REVISIONS


Carlton Fuling Mill / Spaulding Cooprage
 Existing Condition Documentation
 1 South Street
 Townsend, Massachusetts 01469
 Compiled for: Townsend Historical Society, Inc.

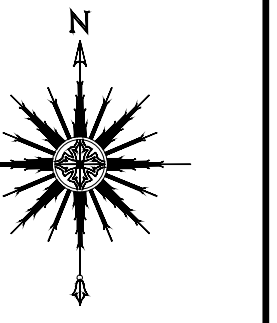


DATE PLOTTED:
 December 28, 2018

Floor Plans
 Second Floor and Roof
 Scale 1/16" = 1'-0" U.N.O.
 FILE:
 DRAWN BY: RDH
 CHECKED BY: RDH

A-1.2

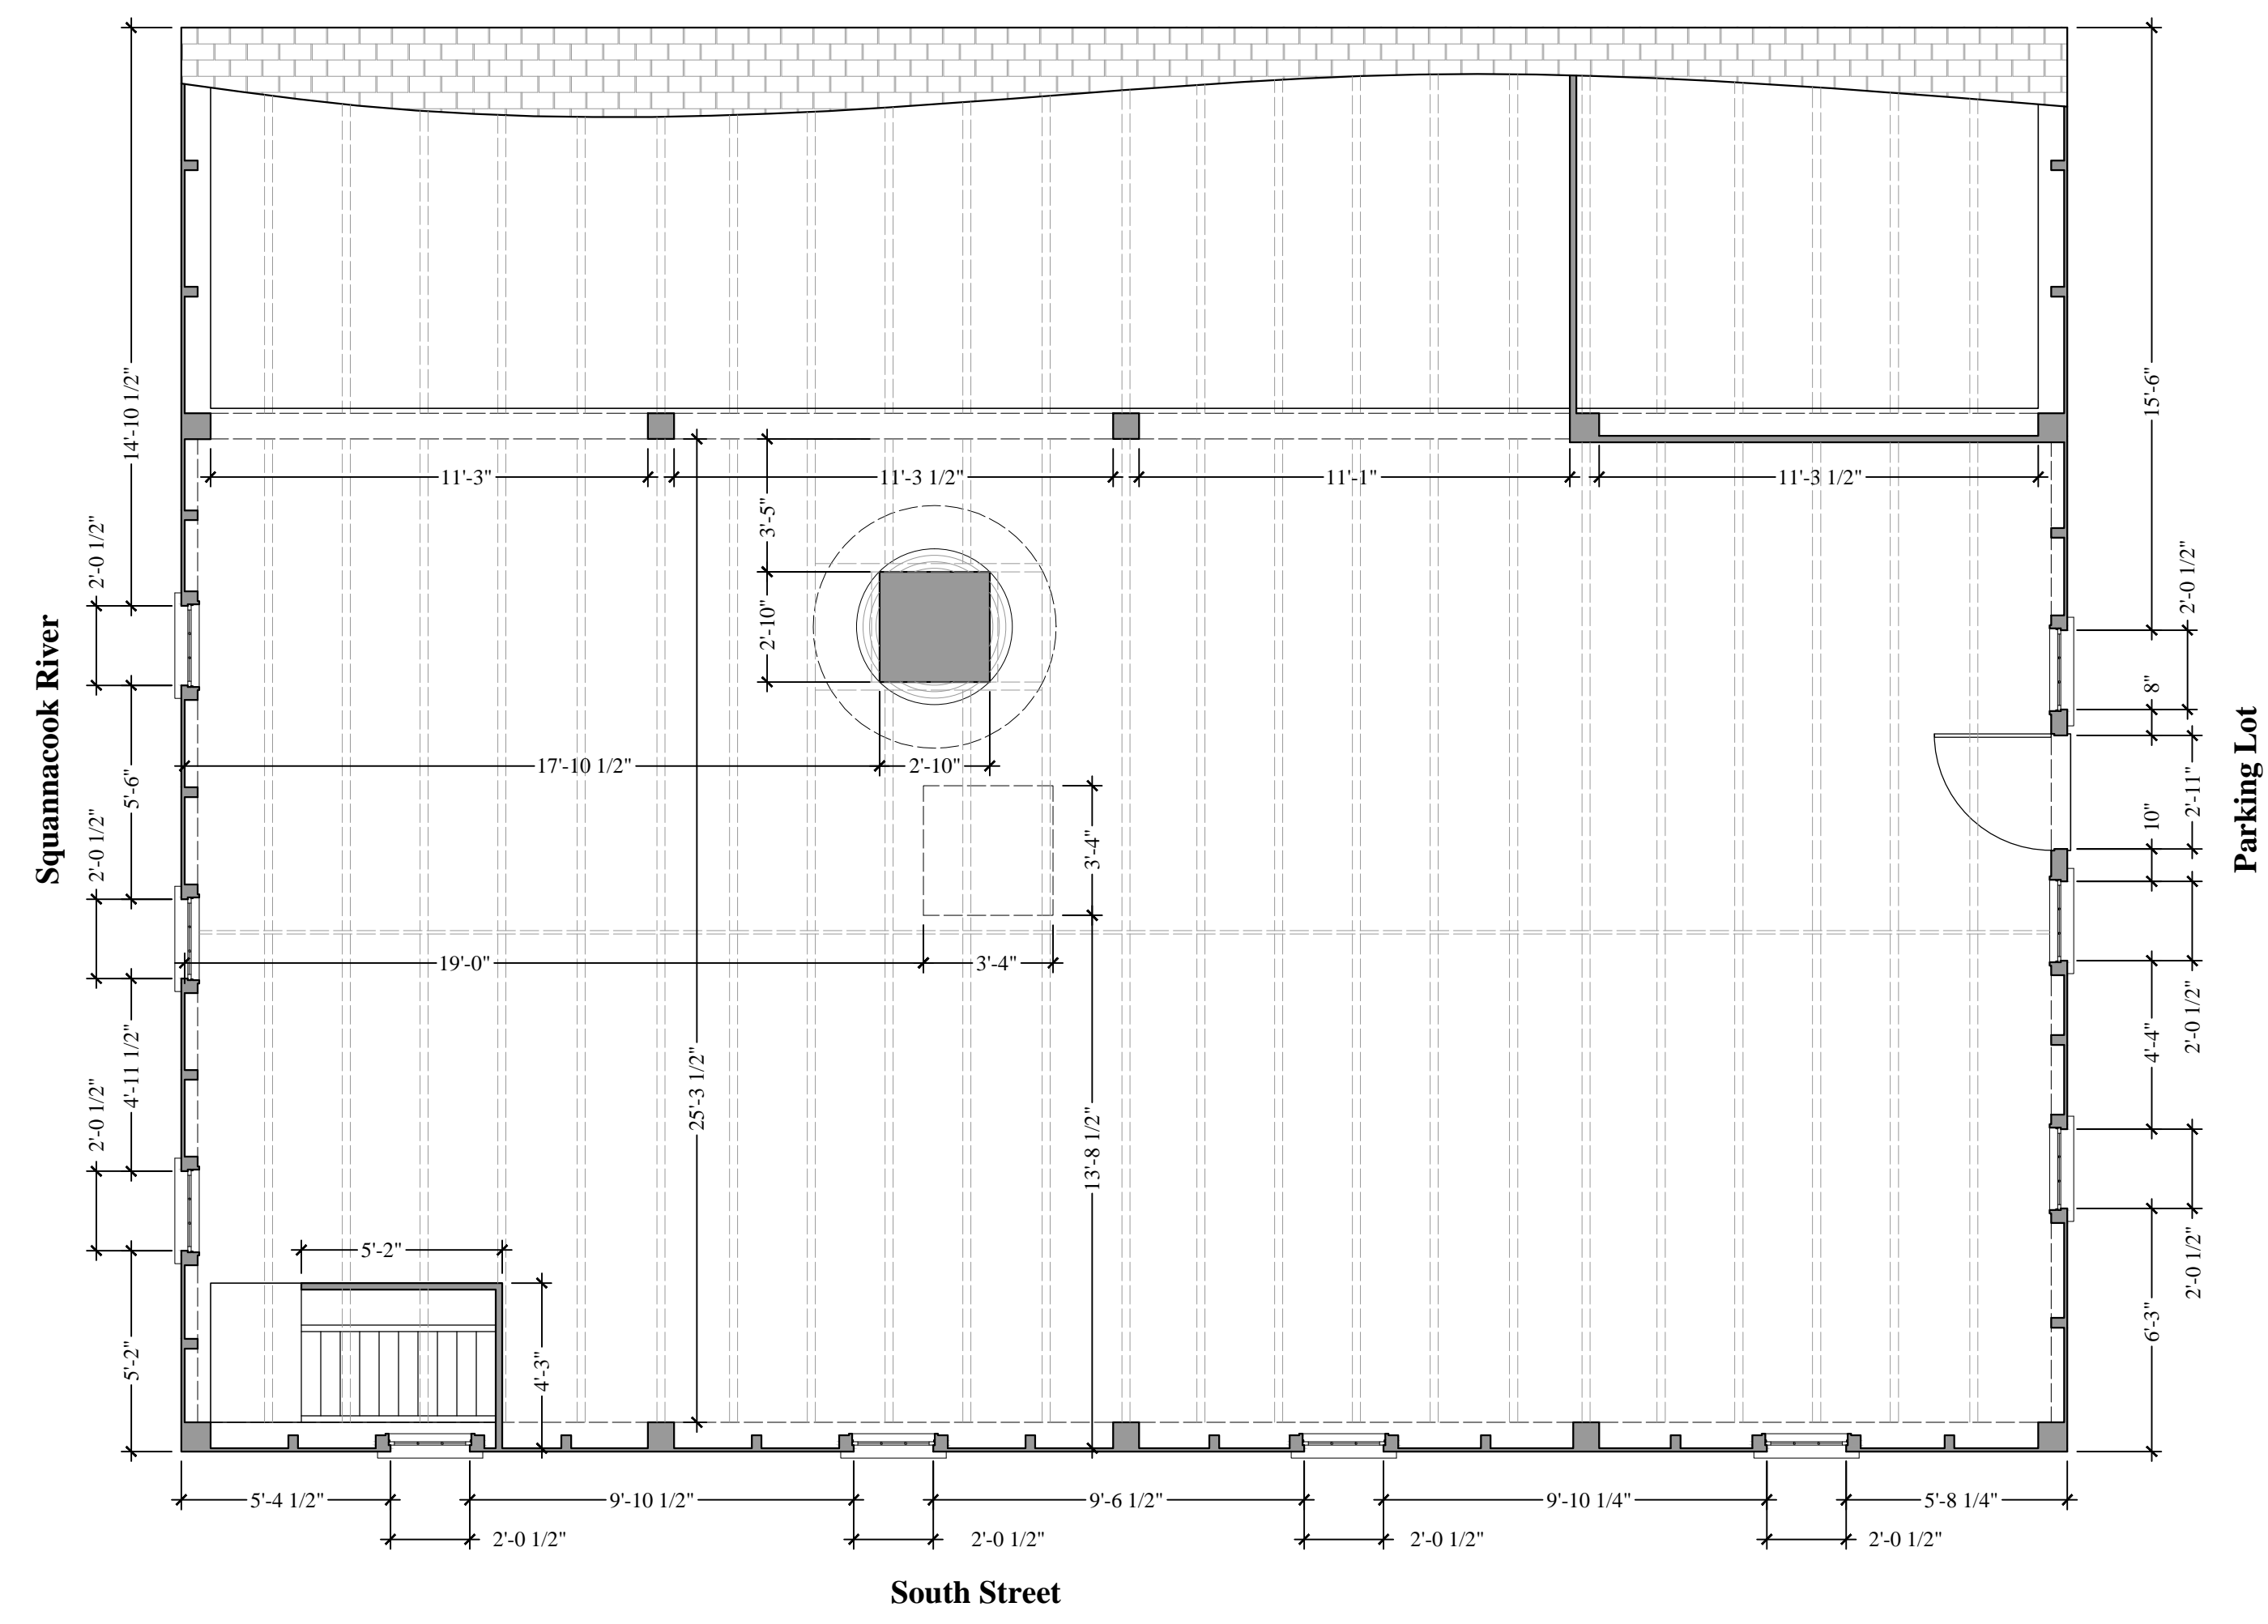

1 Second Floor Plan
 Scale: 1/4" = 1'-0"

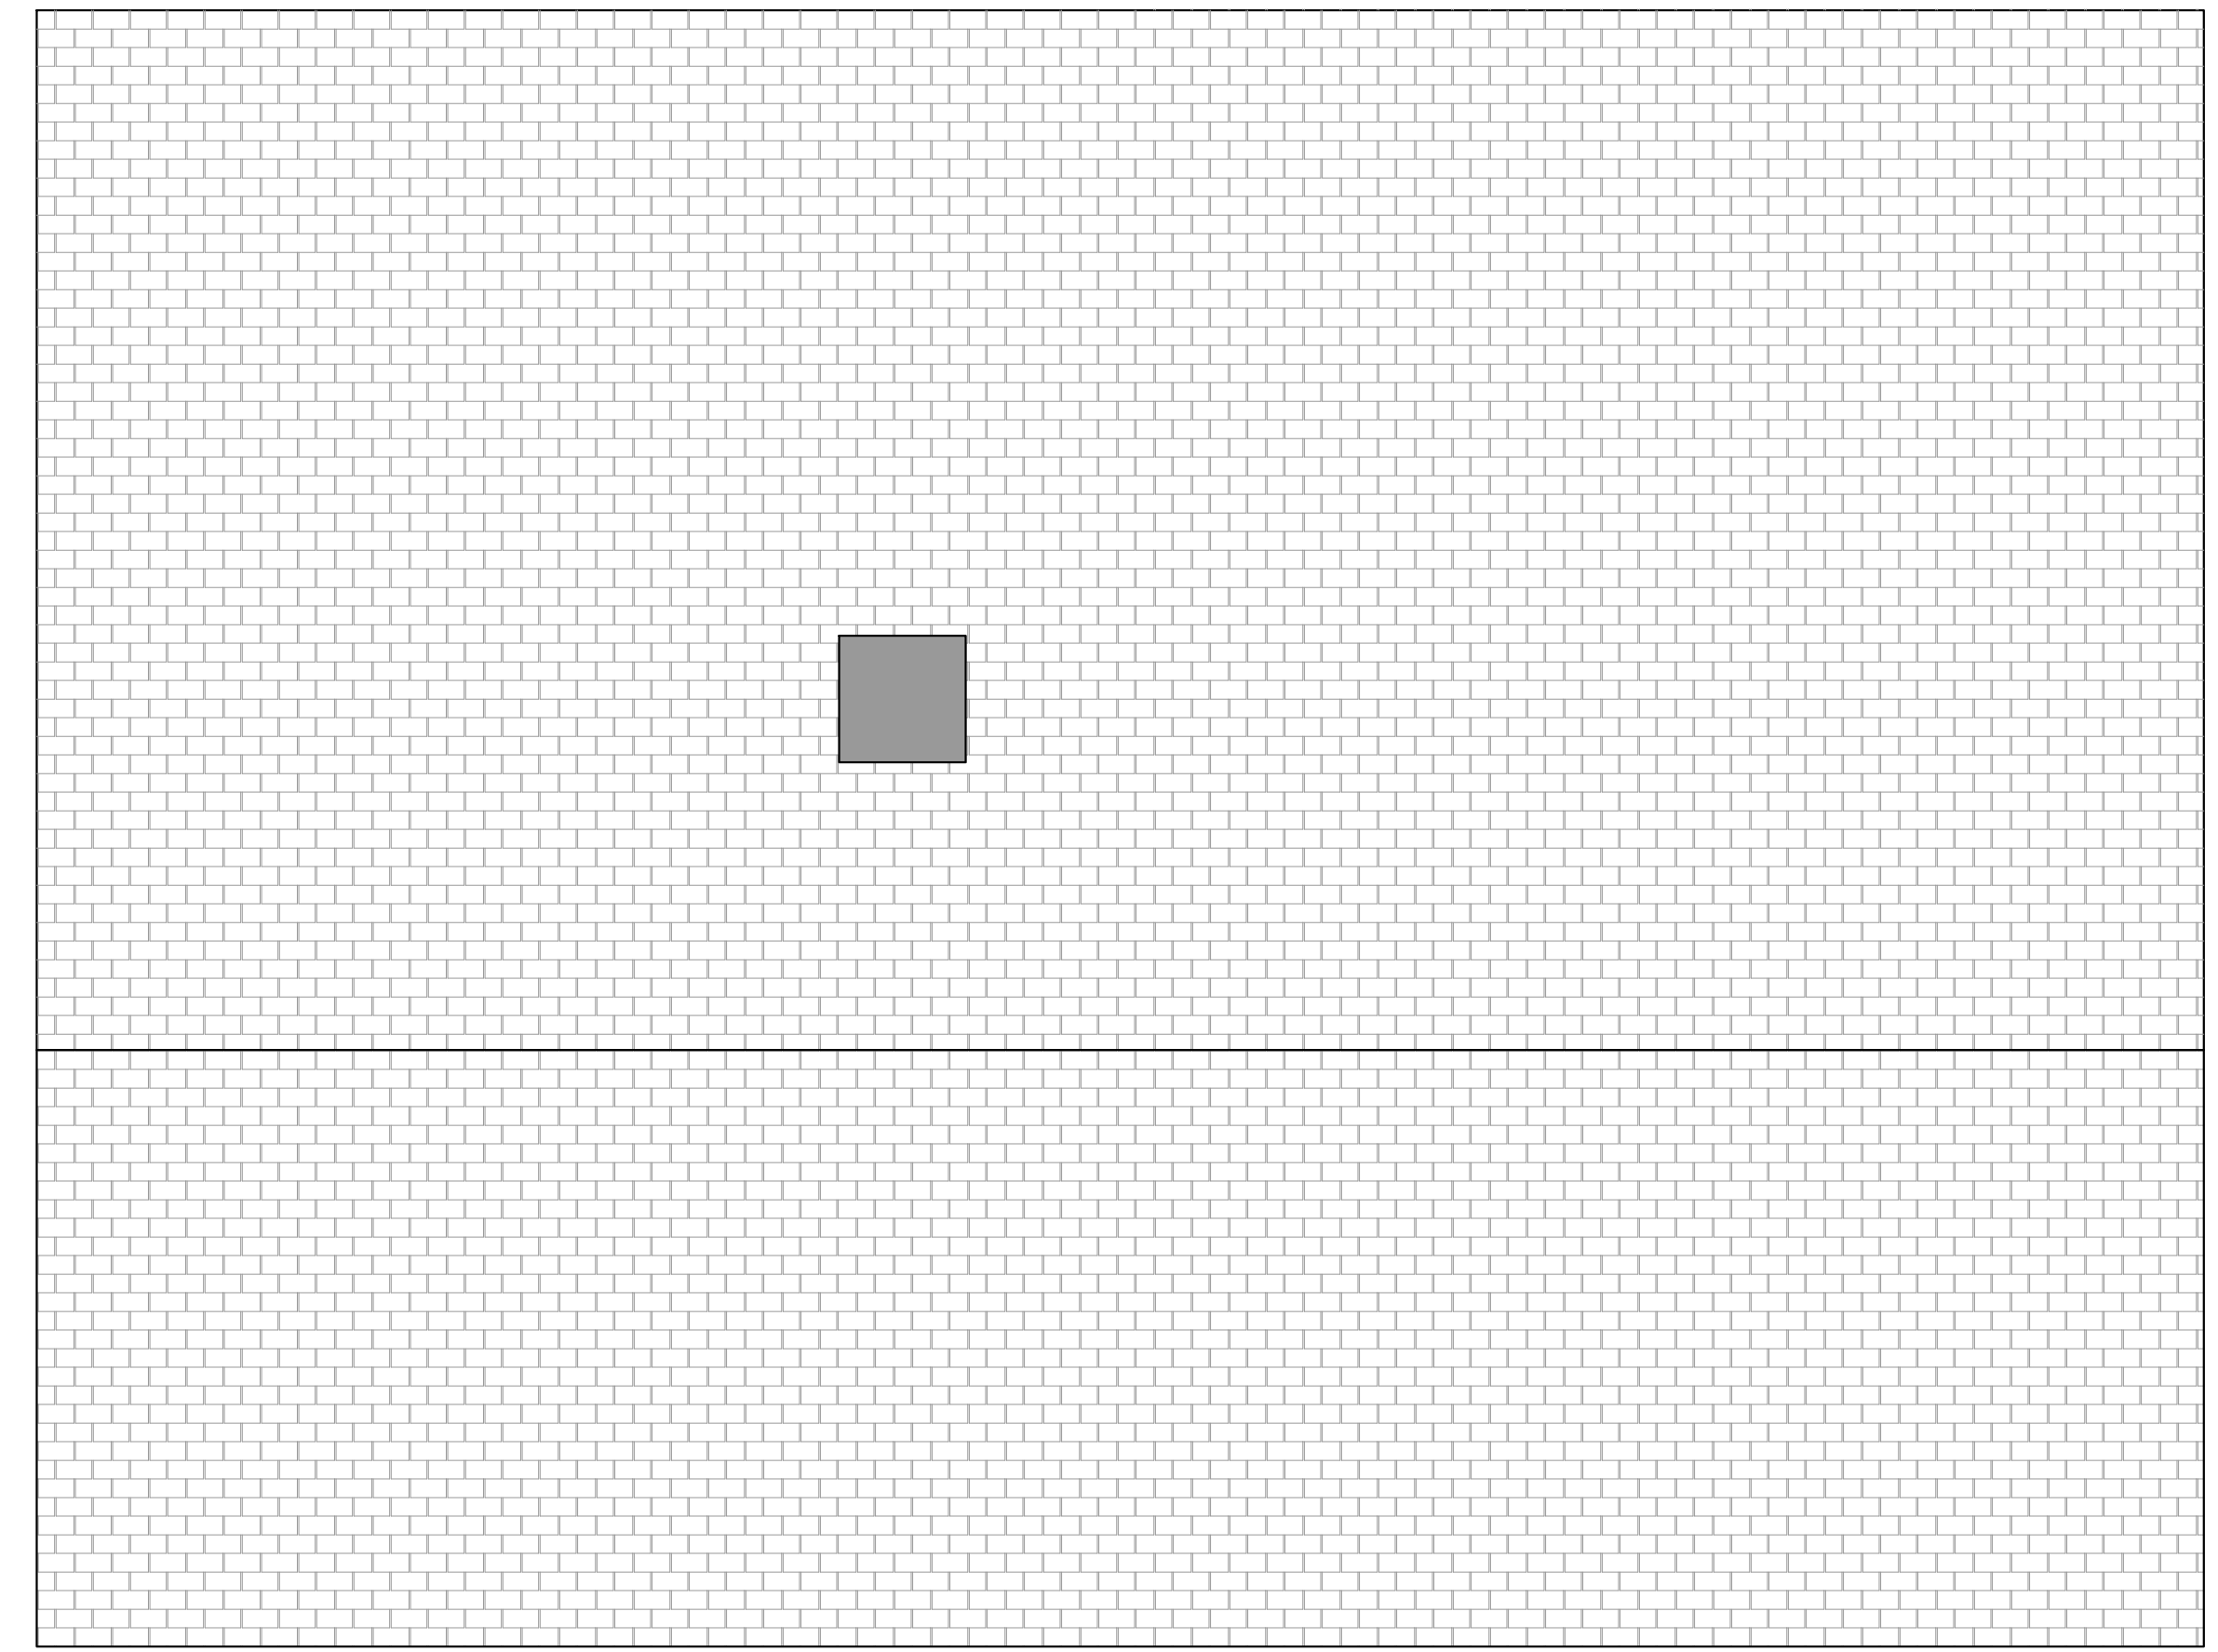

2 Roof Plan
 Scale: 1/4" = 1'-0"




The Preservation Collaborative

Serving all of New England
40 Sheridan Avenue
Medford, Massachusetts 02155
Ph. 781.241.7253
Info@Preservation-Collaborative.com

REVISIONS


Carlton Fuling Mill / Spaulding Cooprage
Existing Condition Documentation
1 South Street
Townsend, Massachusetts 01469
Compiled for: Townsend Historical Society, Inc.

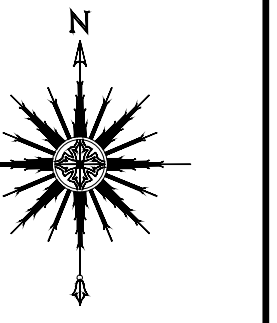

DATE PLOTTED:
December 28, 2018

Elevations
Front and Right Side Facades
Scale 1/16" = 1'-0" U.N.O.
FILE
DRAWN BY: RDH
CHECKED BY: RDH

© 2018 The Preservation Collaborative, Inc.

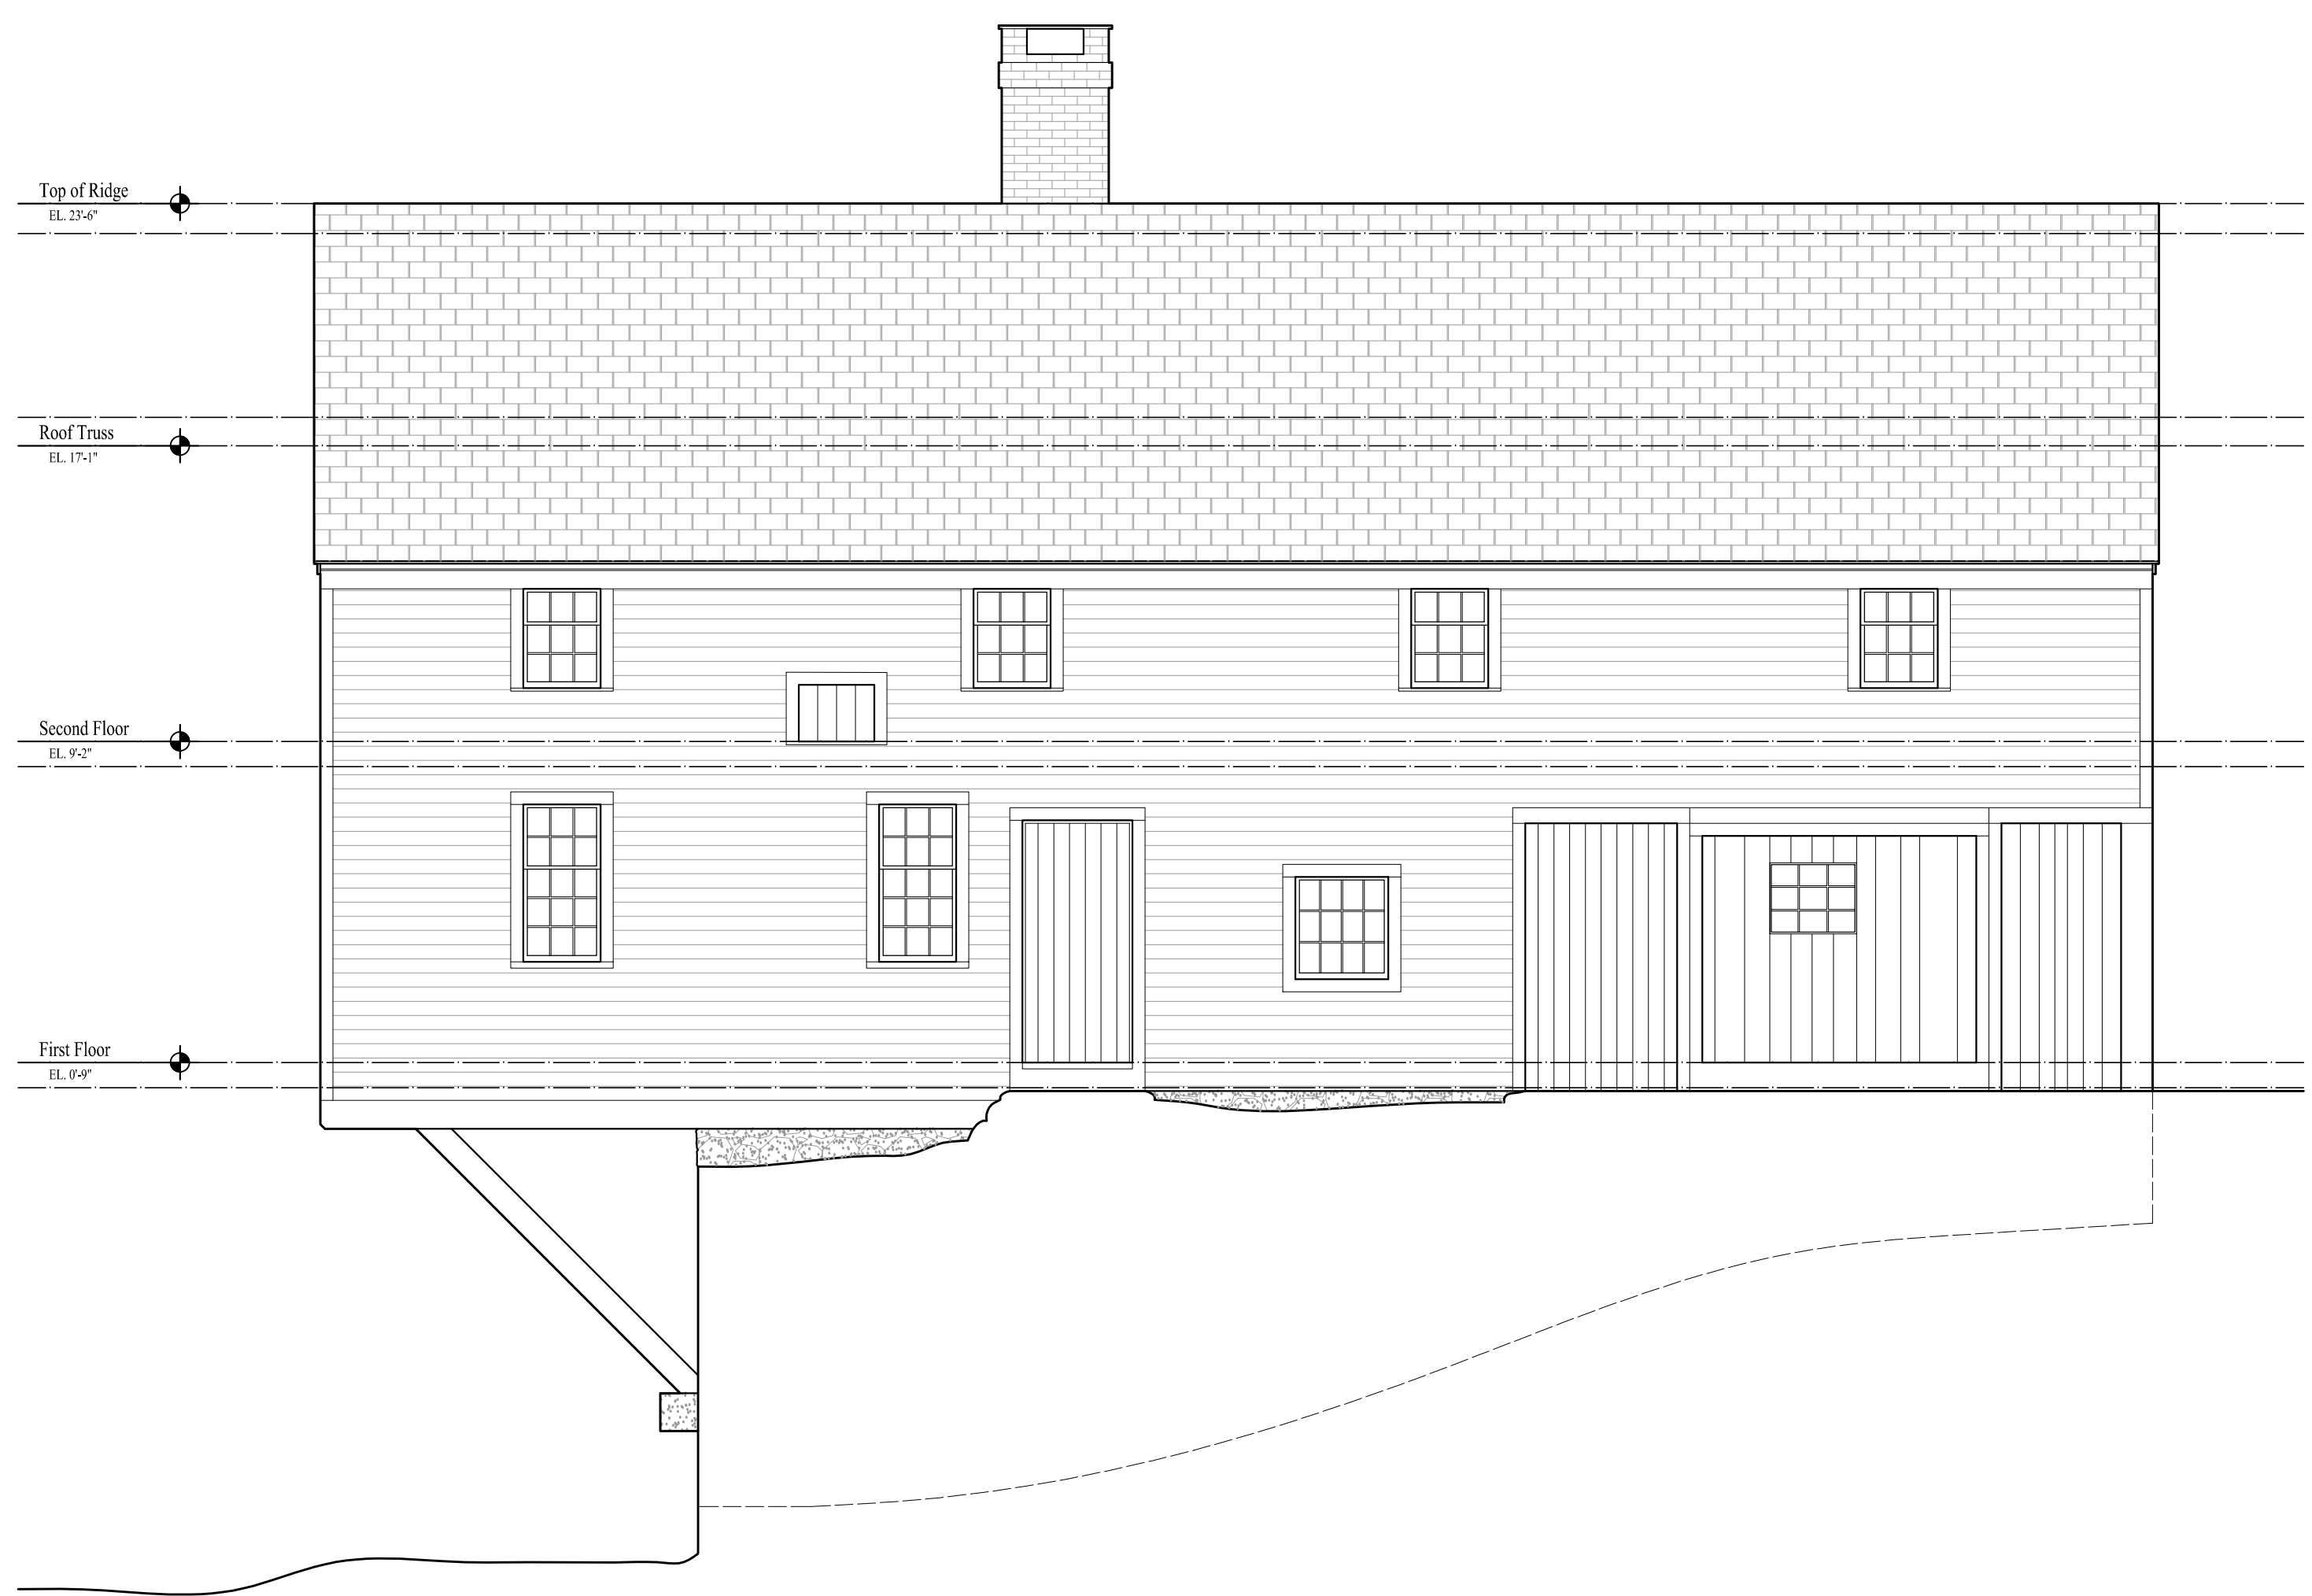

1 Front (South Street) Facade
Scale: 1/4" = 1'-0"



2 Side (Main Street) Facade
Scale: 1/4" = 1'-0"




The Preservation Collaborative

Serving all of New England
40 Sheridan Avenue
Medford, Massachusetts 02155
Ph. 781.241.7253
Info@Preservation-Collaborative.com

REVISIONS


Carlton Fuling Mill / Spaulding Cooprage
Existing Condition Documentation
1 South Street
Townsend, Massachusetts 01469
Compiled for: Townsend Historical Society, Inc.

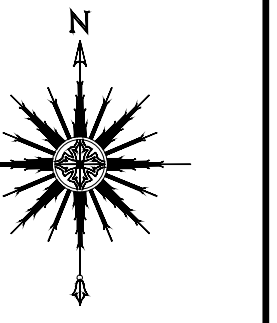


DATE PLOTTED:
December 28, 2018

Elevations
Front and Right Side Facades
Scale 1/16" = 1'-0" U.N.O.
FILE
DRAWN BY: RDH
CHECKED BY: RDH

© 2018 The Preservation Collaborative, Inc.

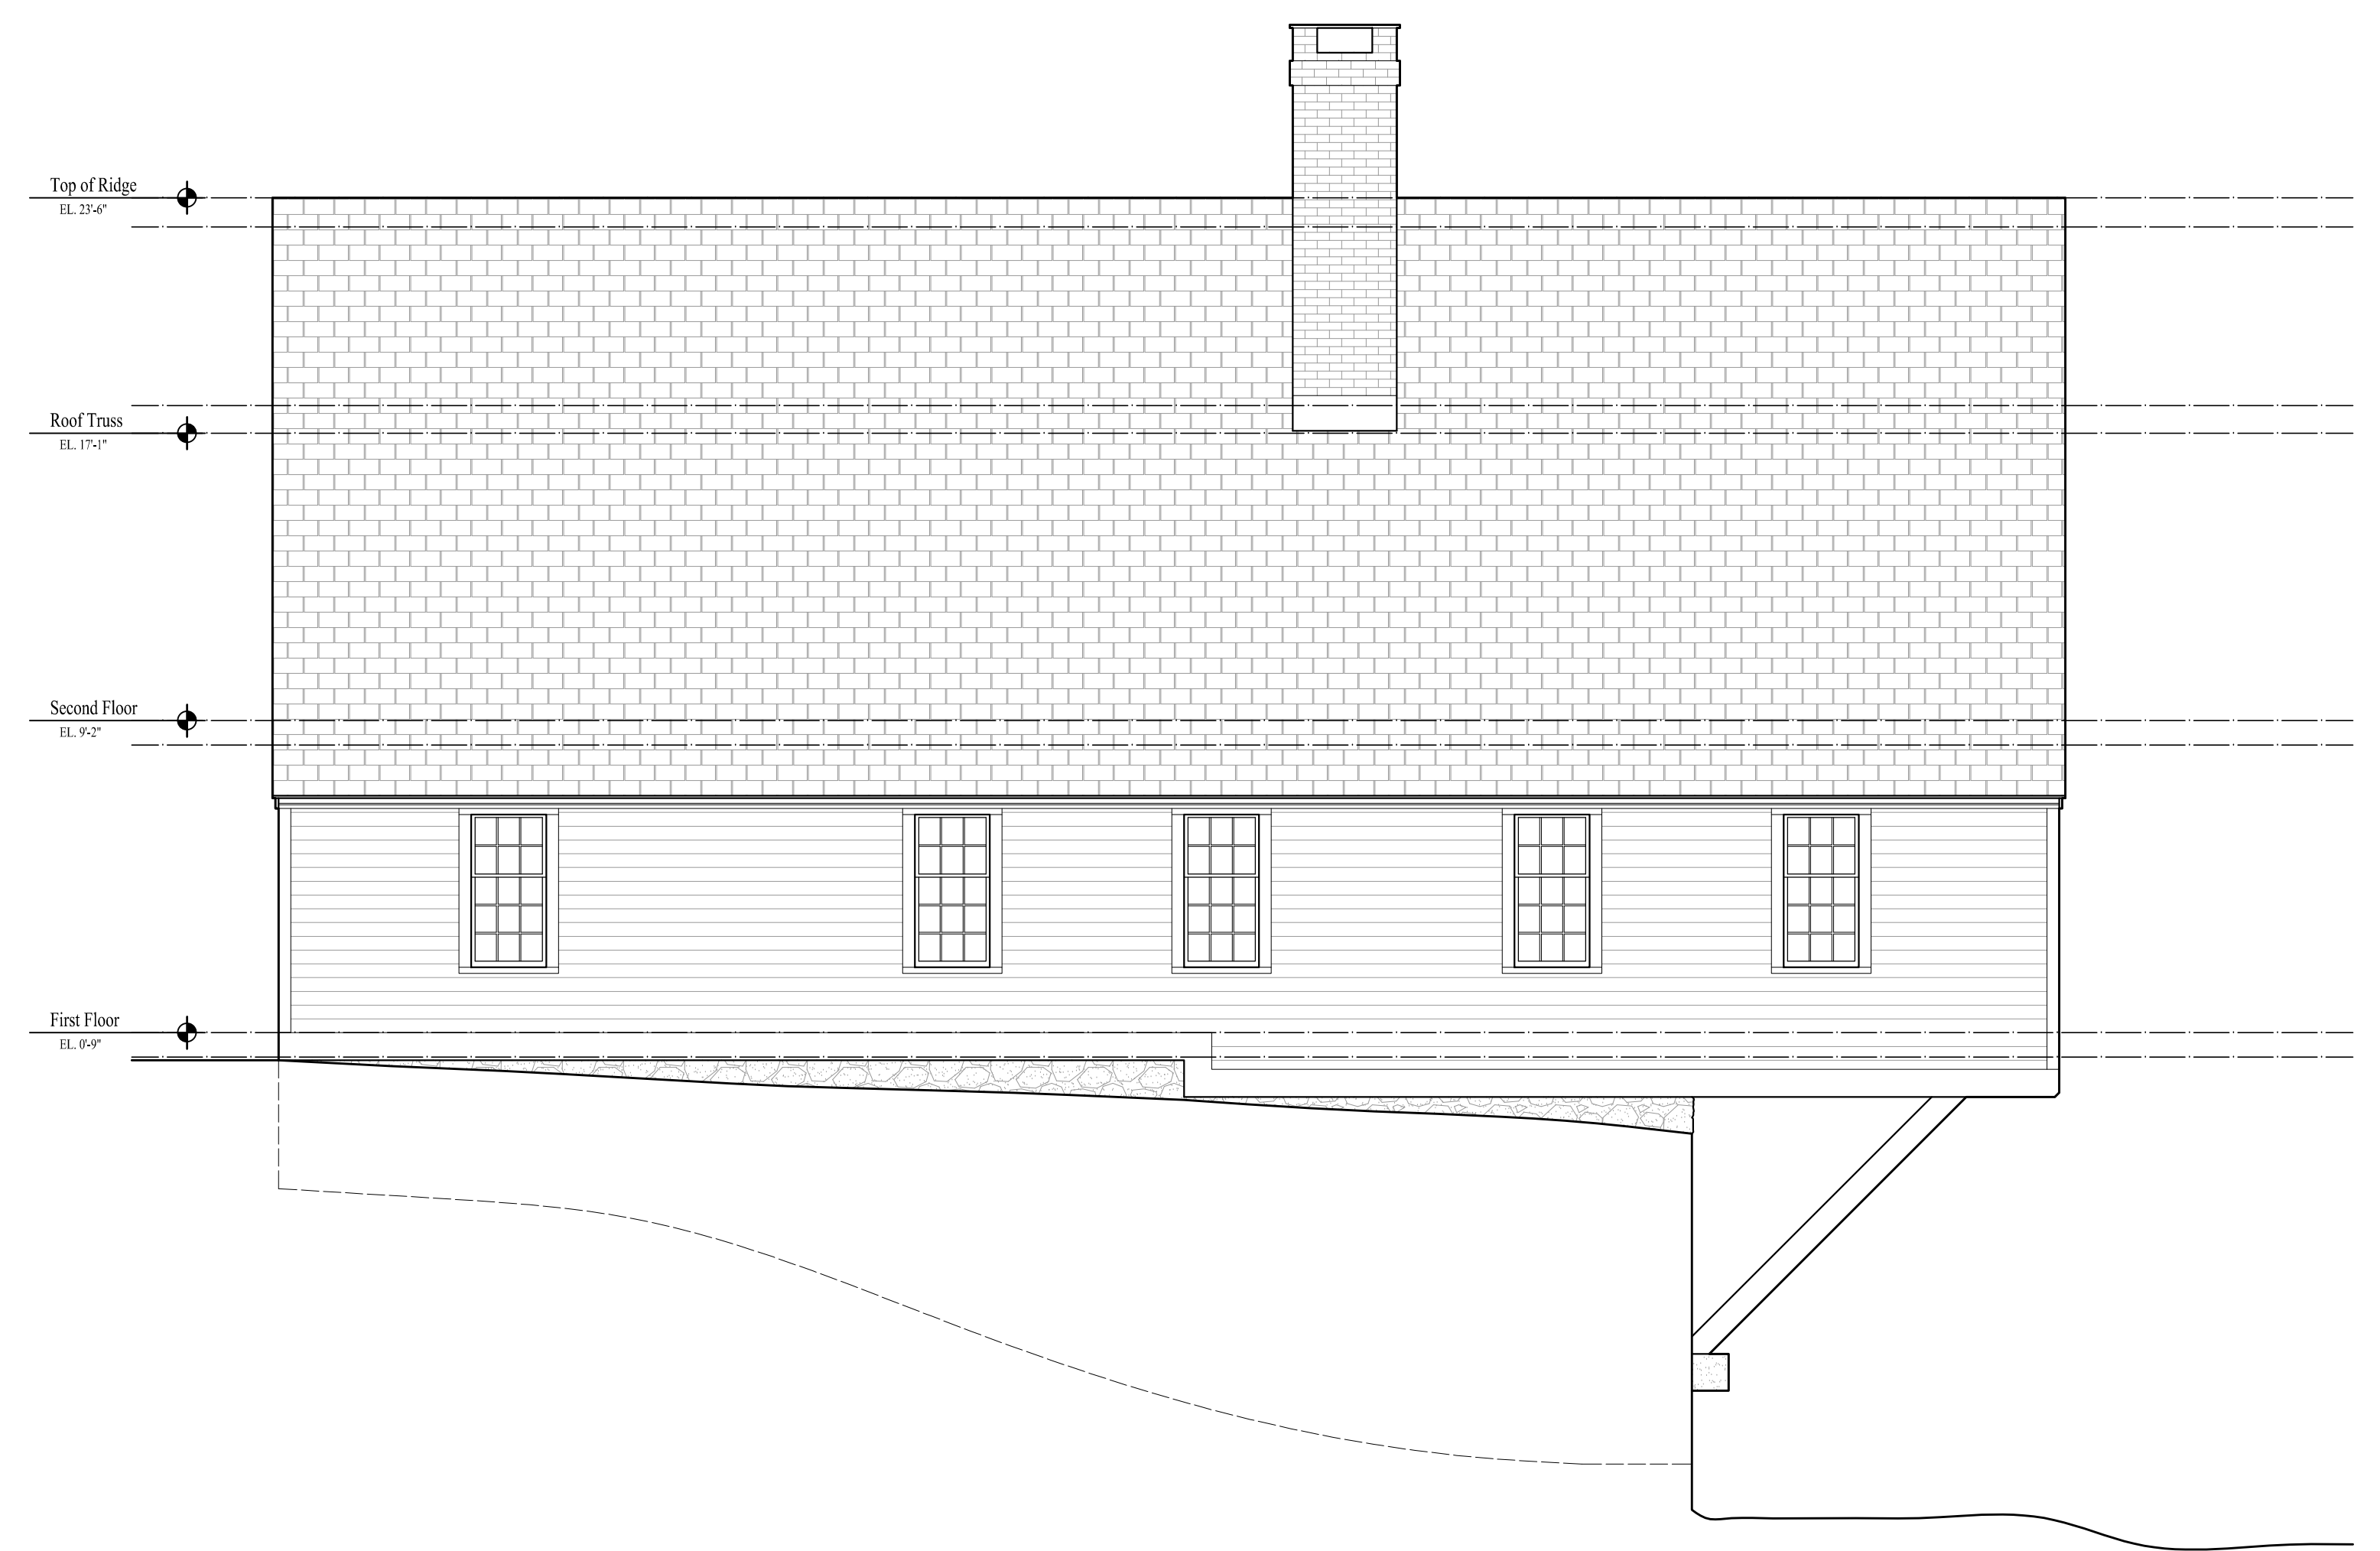

1 Rear (Pond) Facade
Scale: 1/4" = 1'-0"

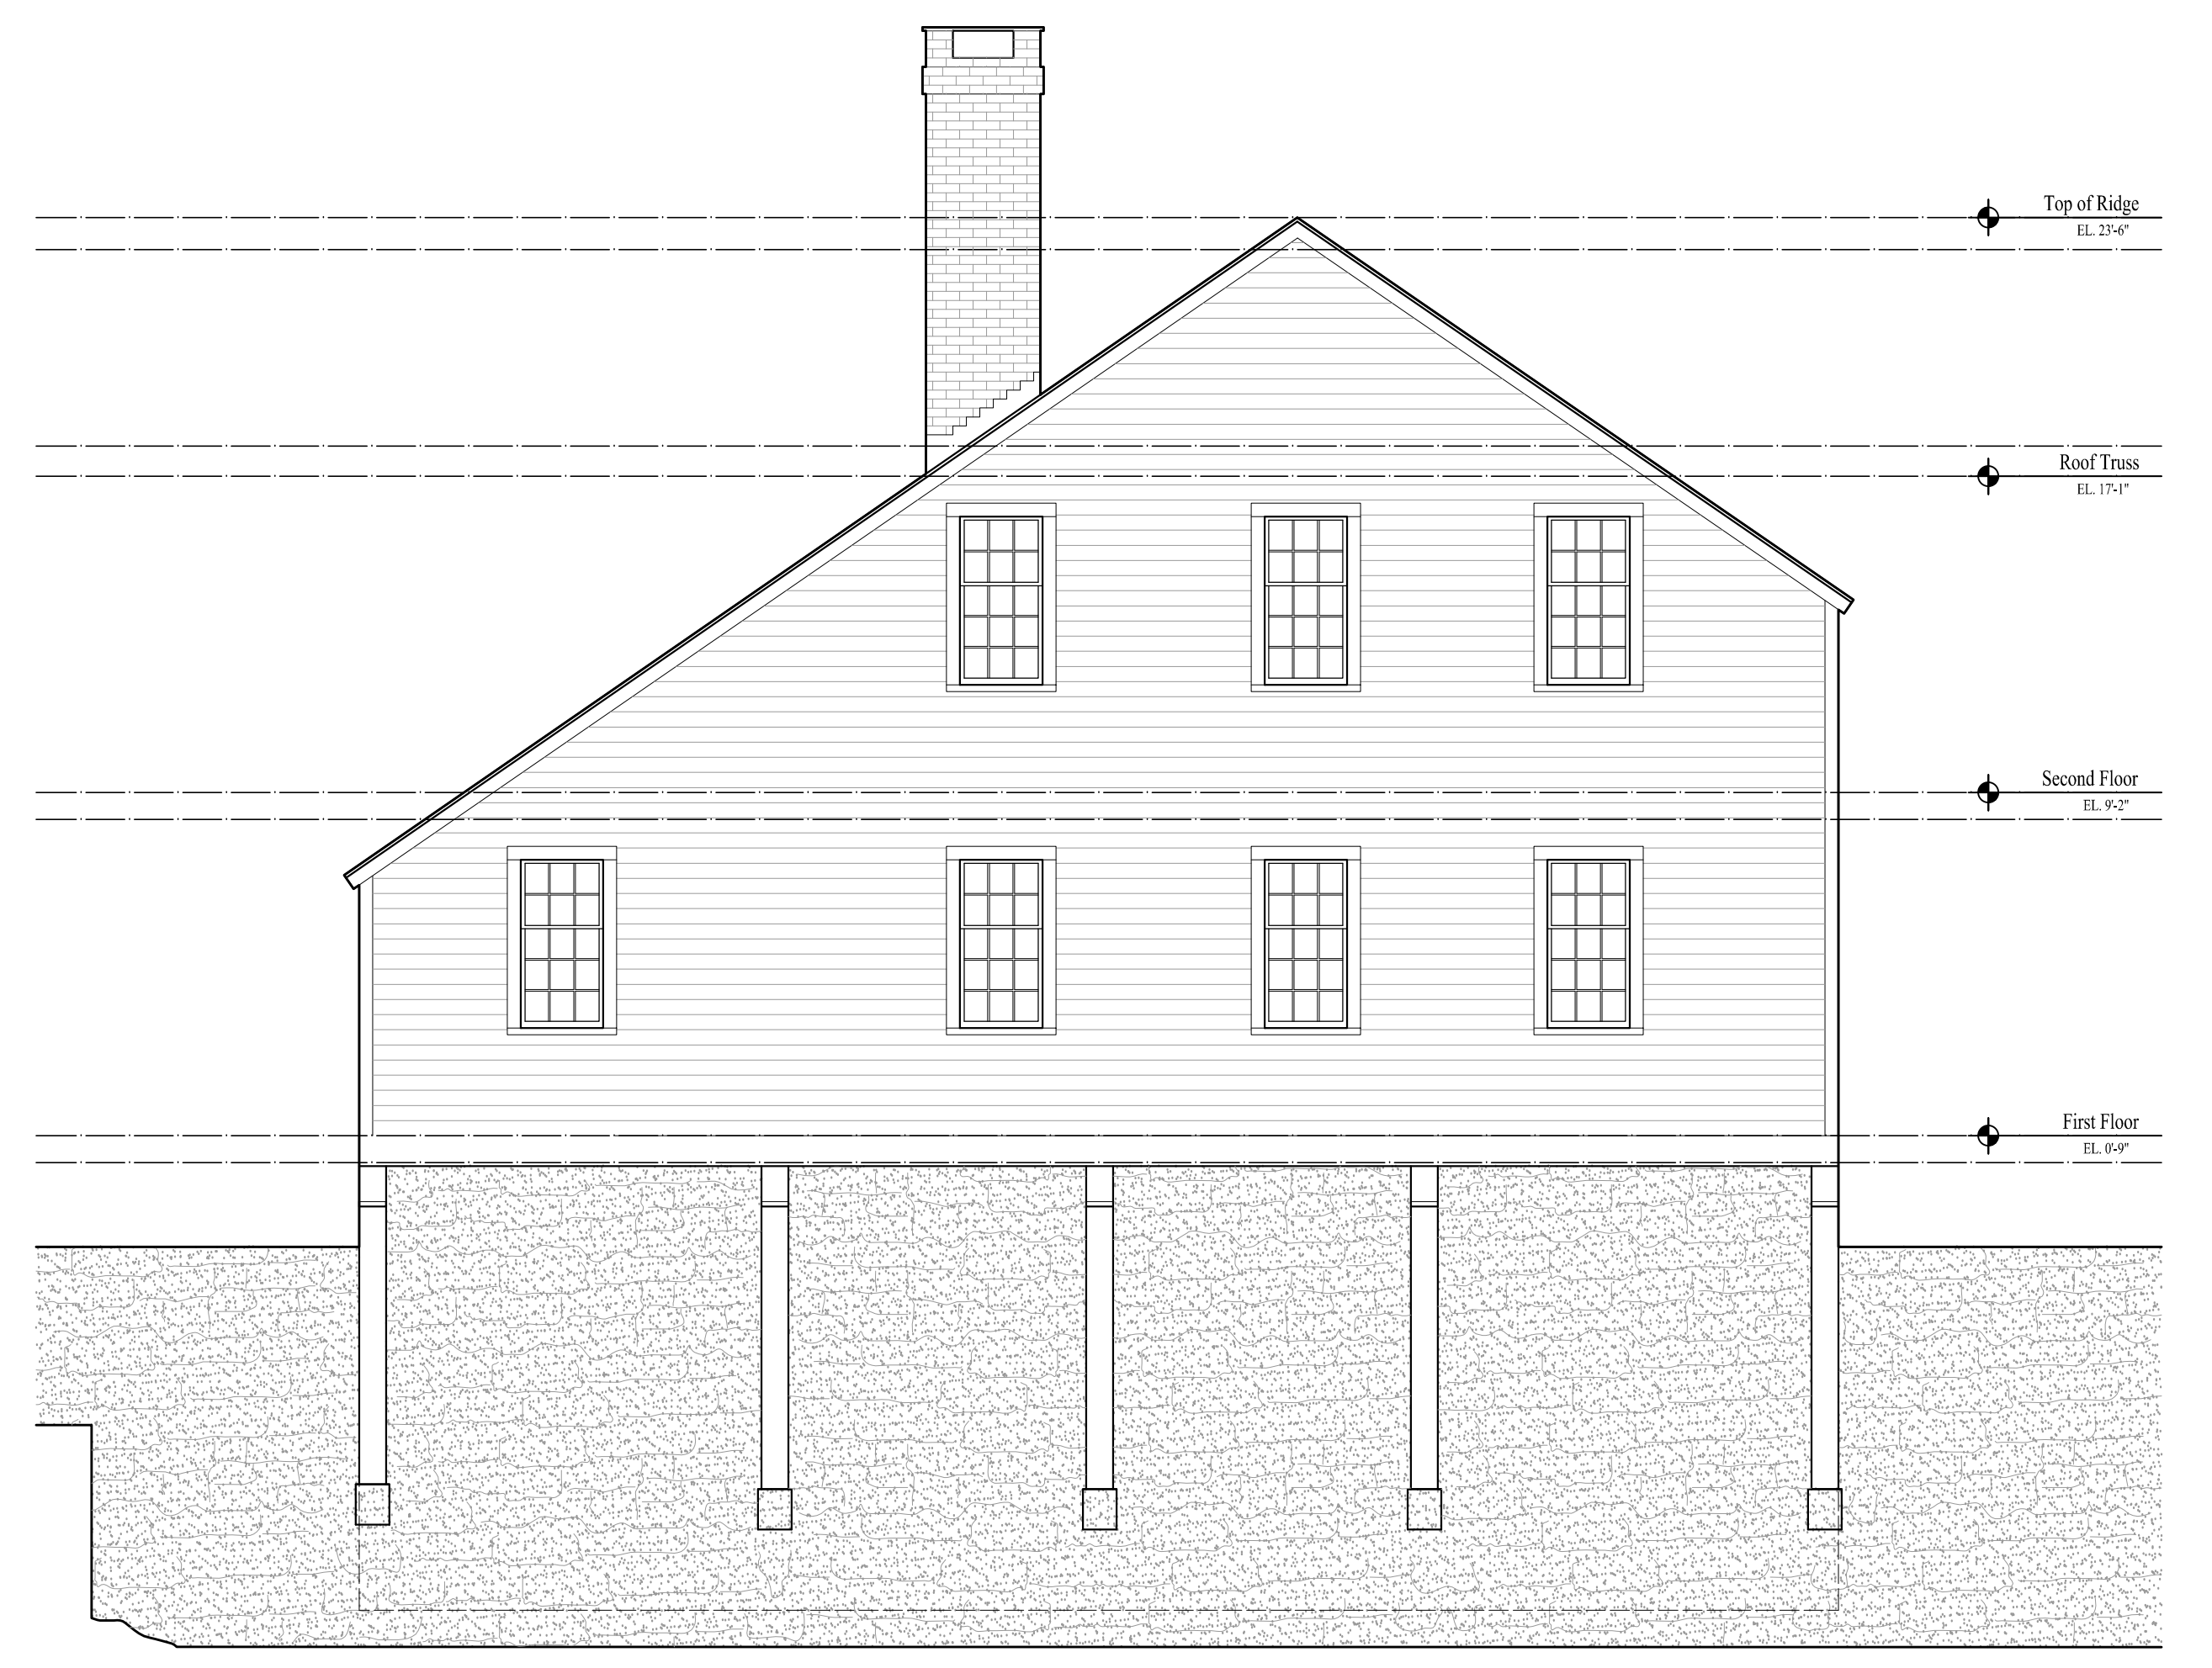

2 Side (Squannacook River) Facade
Scale: 1/4" = 1'-0"




The Preservation Collaborative

Serving all of New England
40 Sheridan Avenue
Medford, Massachusetts 02155
Ph. 781.241.7253
Info@Preservation-Collaborative.com

REVISIONS


Carlton Fulfilling Mill / Spaulding Cooprage
Existing Condition Documentation
1 South Street
Townsend, Massachusetts 01469
Compiled for: Townsend Historical Society, Inc.

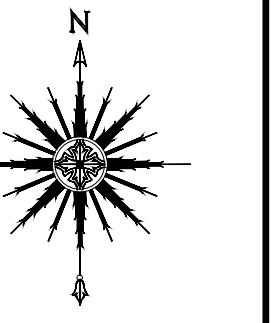

DATE PLOTTED:
December 28, 2018

Section
Building Cross Section
Scale 1/16" = 1'-0" U.N.O.
DRAWN BY: RDH
CHECKED BY: RDH

© 2018 The Preservation Collaborative, Inc.

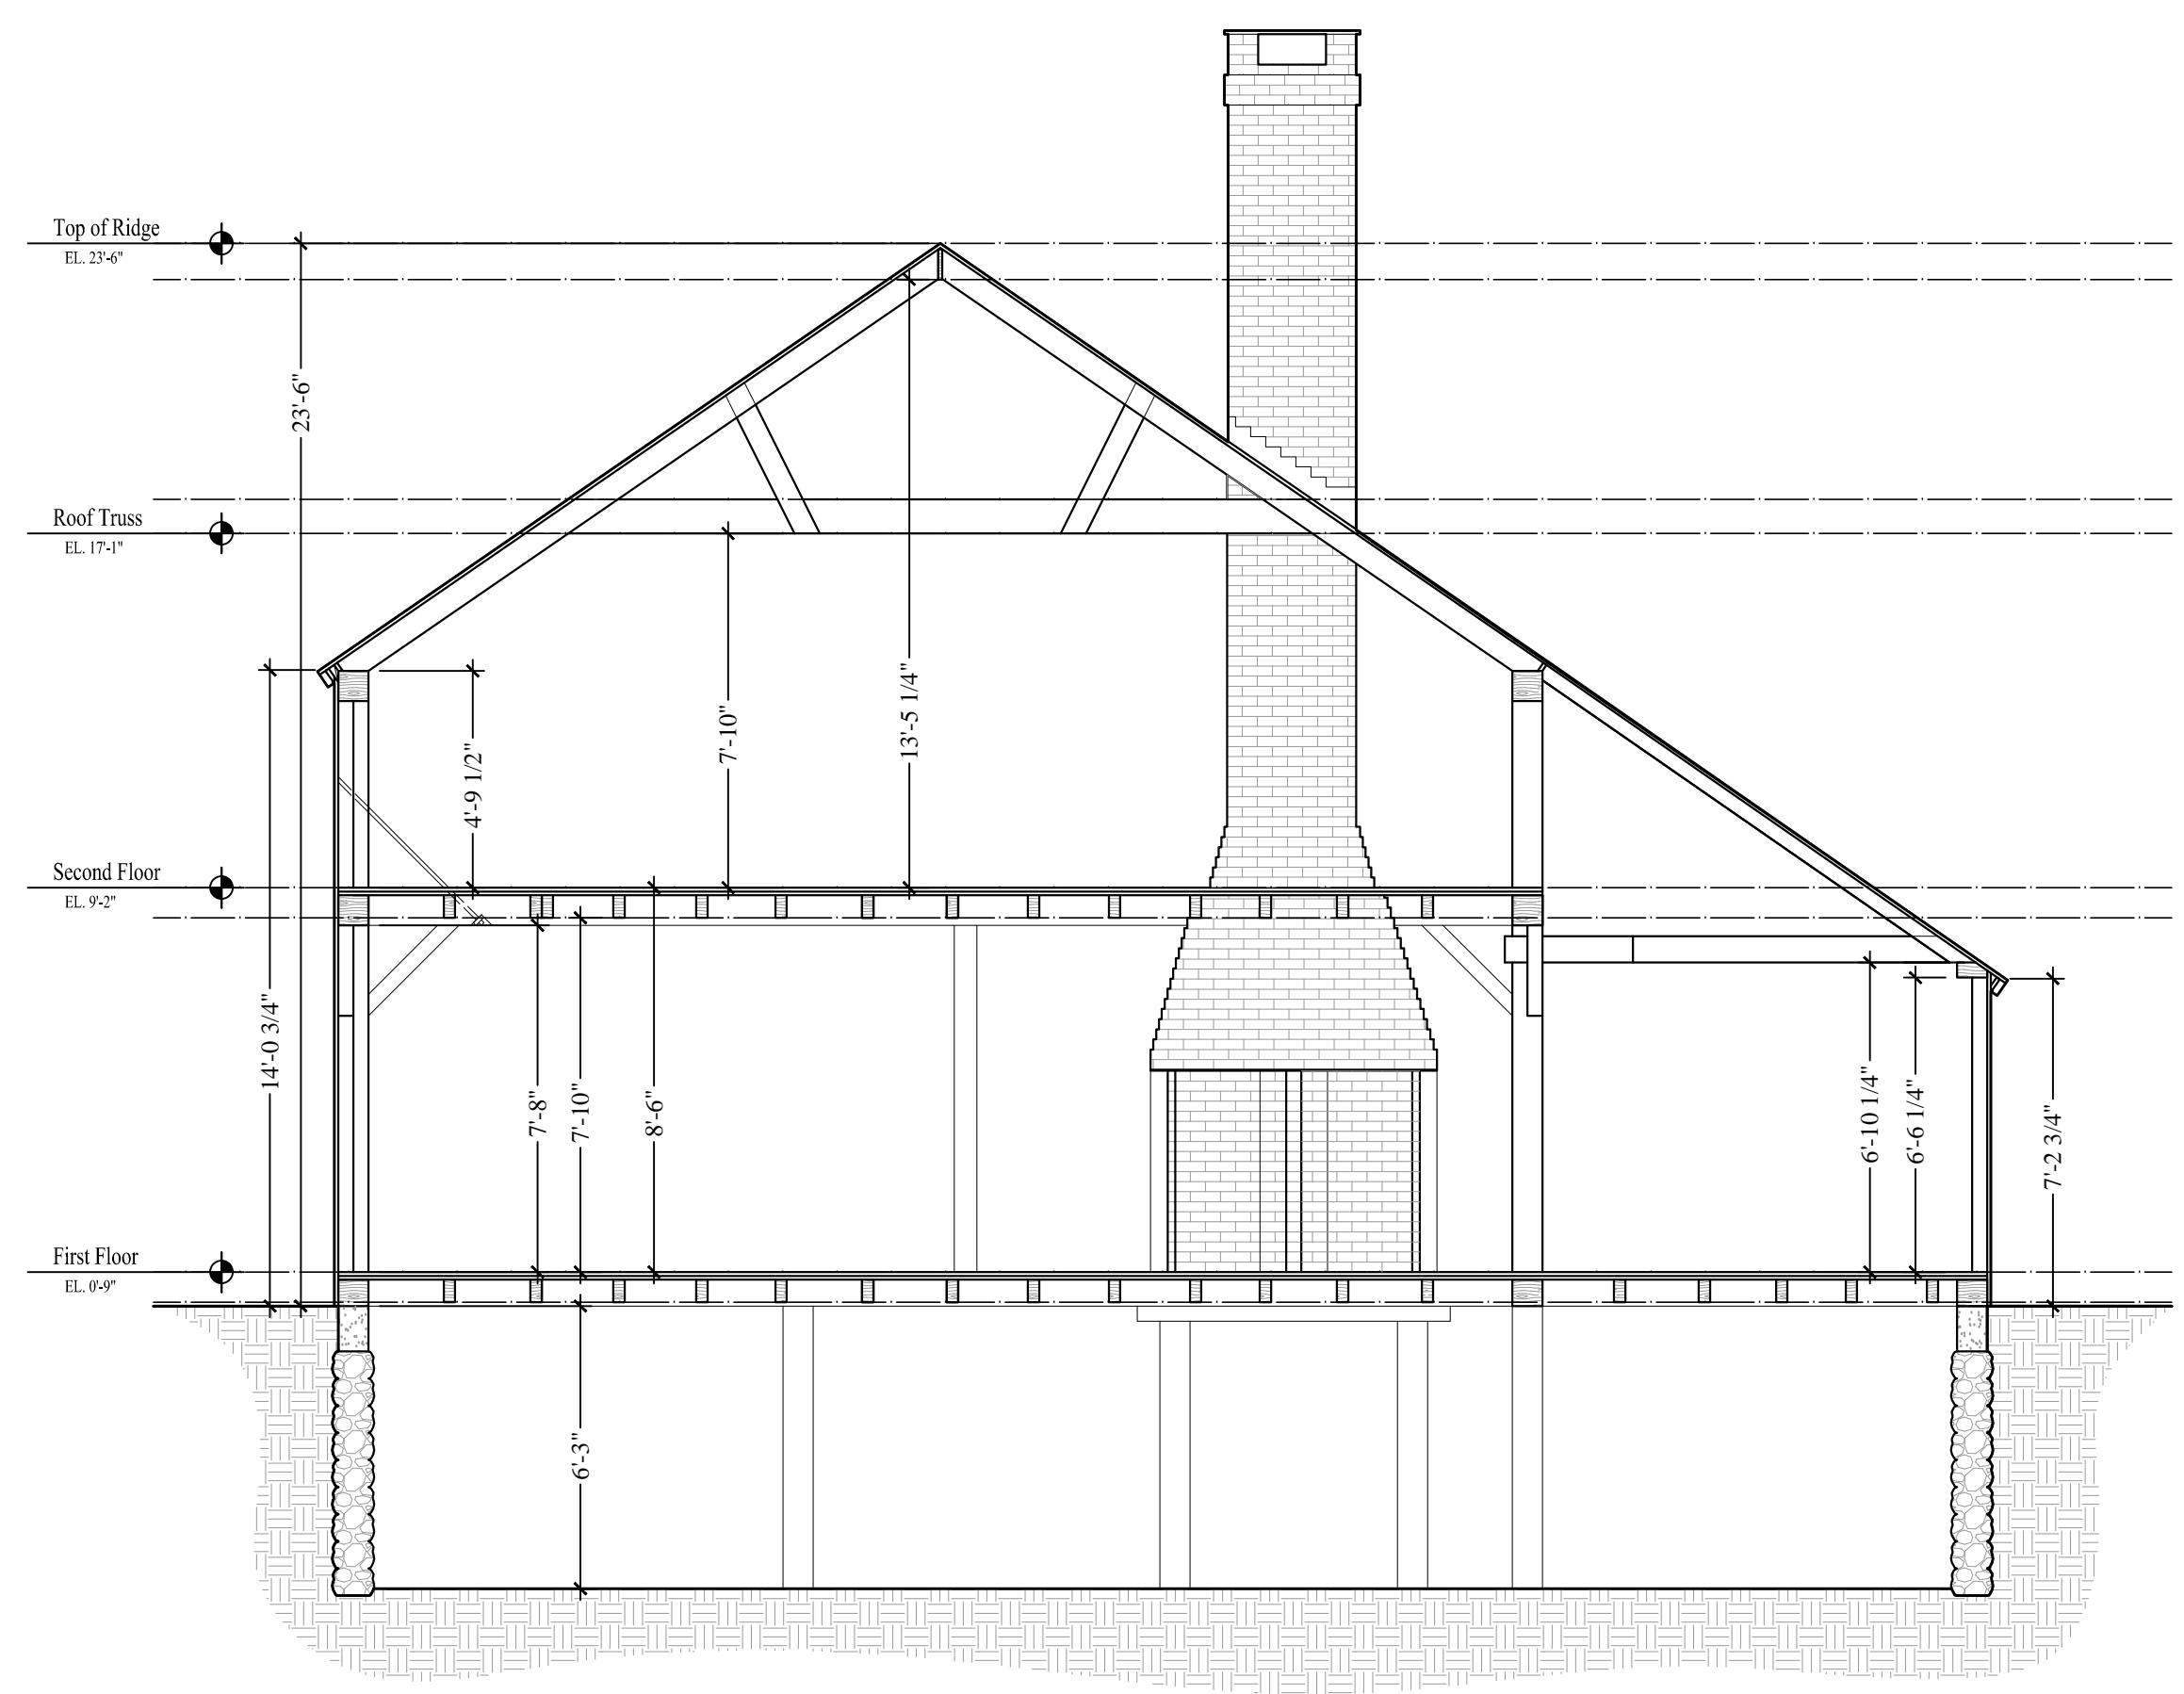

1 Building Cross Section
Scale: 1/4" = 1'-0"